



**LOWER PART OF FLAT 13**  
SCALE: 1/50

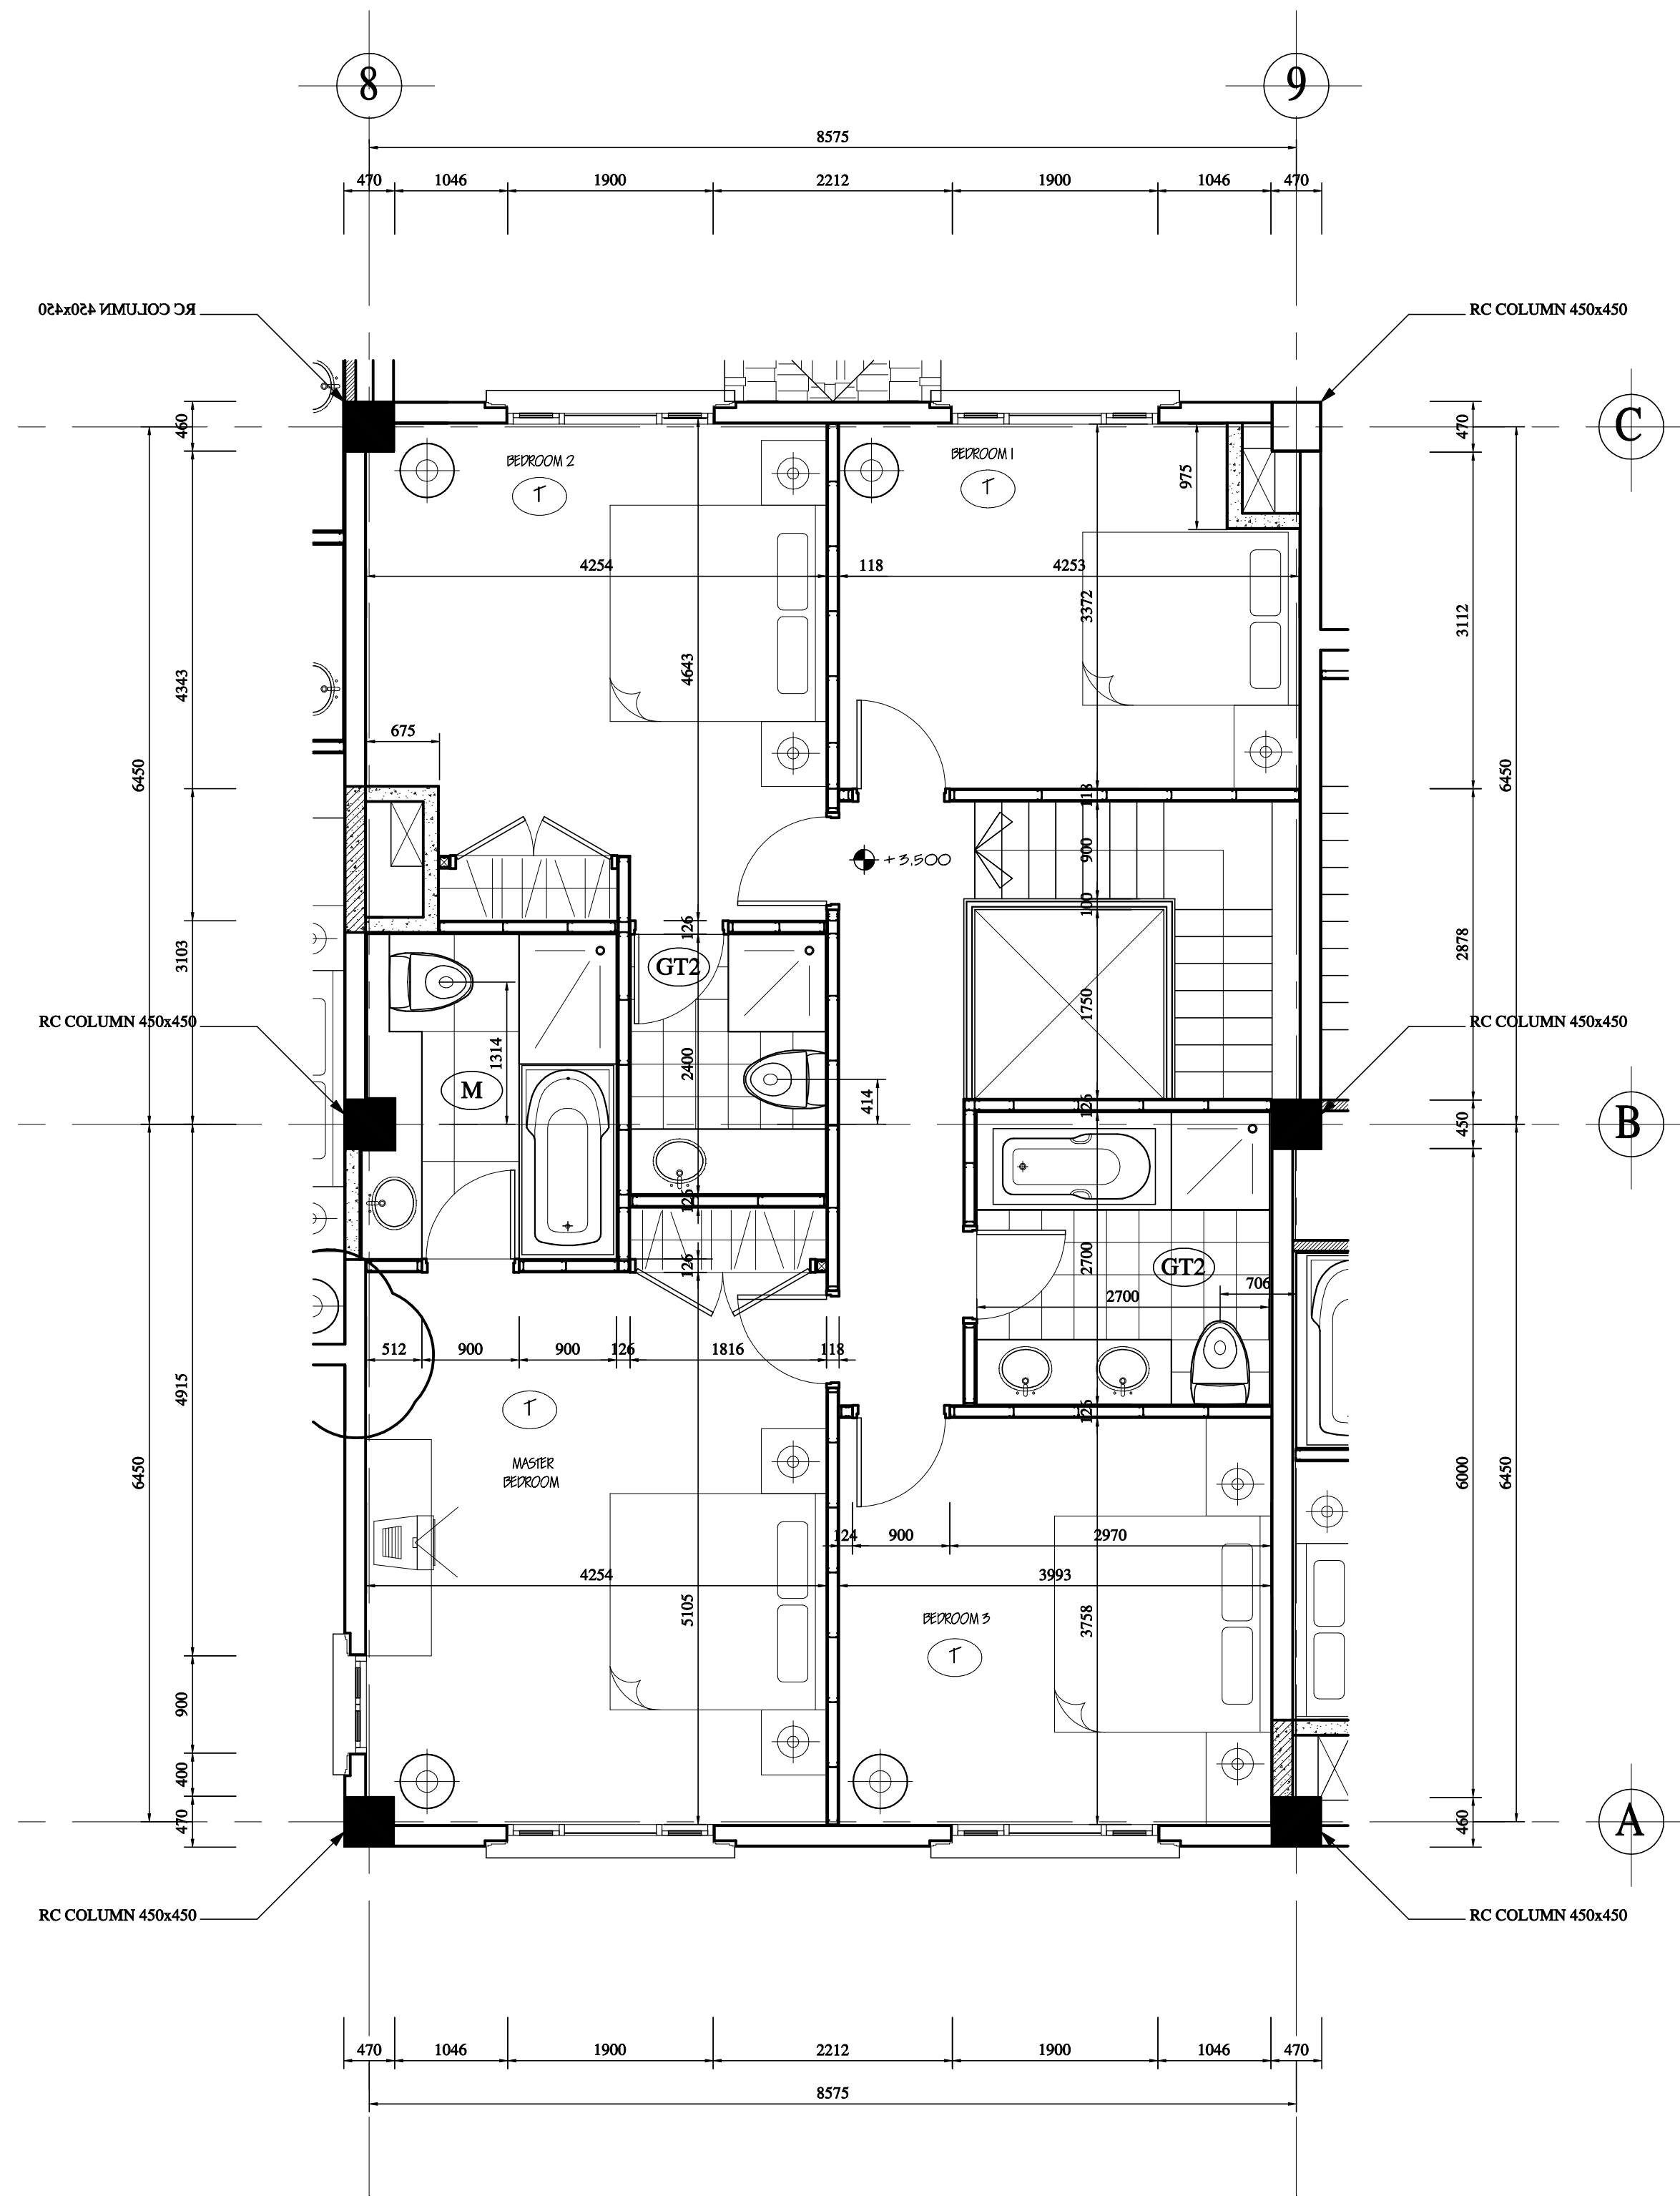

**UPPER PART OF FLAT 13**  
SCALE: 1/50

REV	DATE	ISSUED FOR TENDER AMENDMENT
A	21 JUL 03	ISSUED FOR TENDER
PRINCIPAL: <b>NGUYEN DU PARK RESIDENCES</b> 9TH FLOOR, OGC BUILDING 08 NGUYEN HUE, DISTRICT ONE HO CHI MINH CITY, VIETNAM TEL: (84-8) 823 2042 FAX: (84-8) 823 4948		
PROJECT MANAGERS, COST MANAGERS, STRUCTURAL ENGINEERS & DETAILING DESIGN: <b>HBP</b> HBP PROJECT MANAGEMENT LEVEL 10 - THE METROPOLITAN 235 DONG KHAI, DISTRICT ONE HO CHI MINH CITY, VIETNAM TEL: (84-8) 823 6990 FAX: (84-8) 823 6991		
CONCEPT DESIGN: <b>ARCHASIA</b> ARCHASIA - HONGKONG LTD 701 WINDSOR HOUSE, 73 WYNDHAM ST CENTRAL, HONGKONG TEL: (852) 2522 2411 FAX: (852) 2877 2672 Email: gdear@archasia.com.hk		
M & E ENGINEER:  <b>Indochine Engineering</b> Tel: 84-8-8221071, Fax: 84-8-231534 Email: info@Outsource.com; Web: www.Outsource.com Suite 203, 203 Dong Khai, District 1, HCMC, Vietnam		
PROJECT TITLE: <b>NGUYEN DU PARK RESIDENCES</b> 111 NGUYEN DU STREET, DISTRICT ONE HO CHI MINH CITY, VIETNAM		
DRAWING TITLE: <b>FLAT 13 - DETAIL PLANS</b>		
DRAWING No.	082- A32	REVISION No. A
DESIGNED BY	DATE	SCALE
Anh GROVER DEAR & T.D.SI	14-03-03	AS SHOWN