



LOWER PART OF FLAT 30
SCALE: 1/50

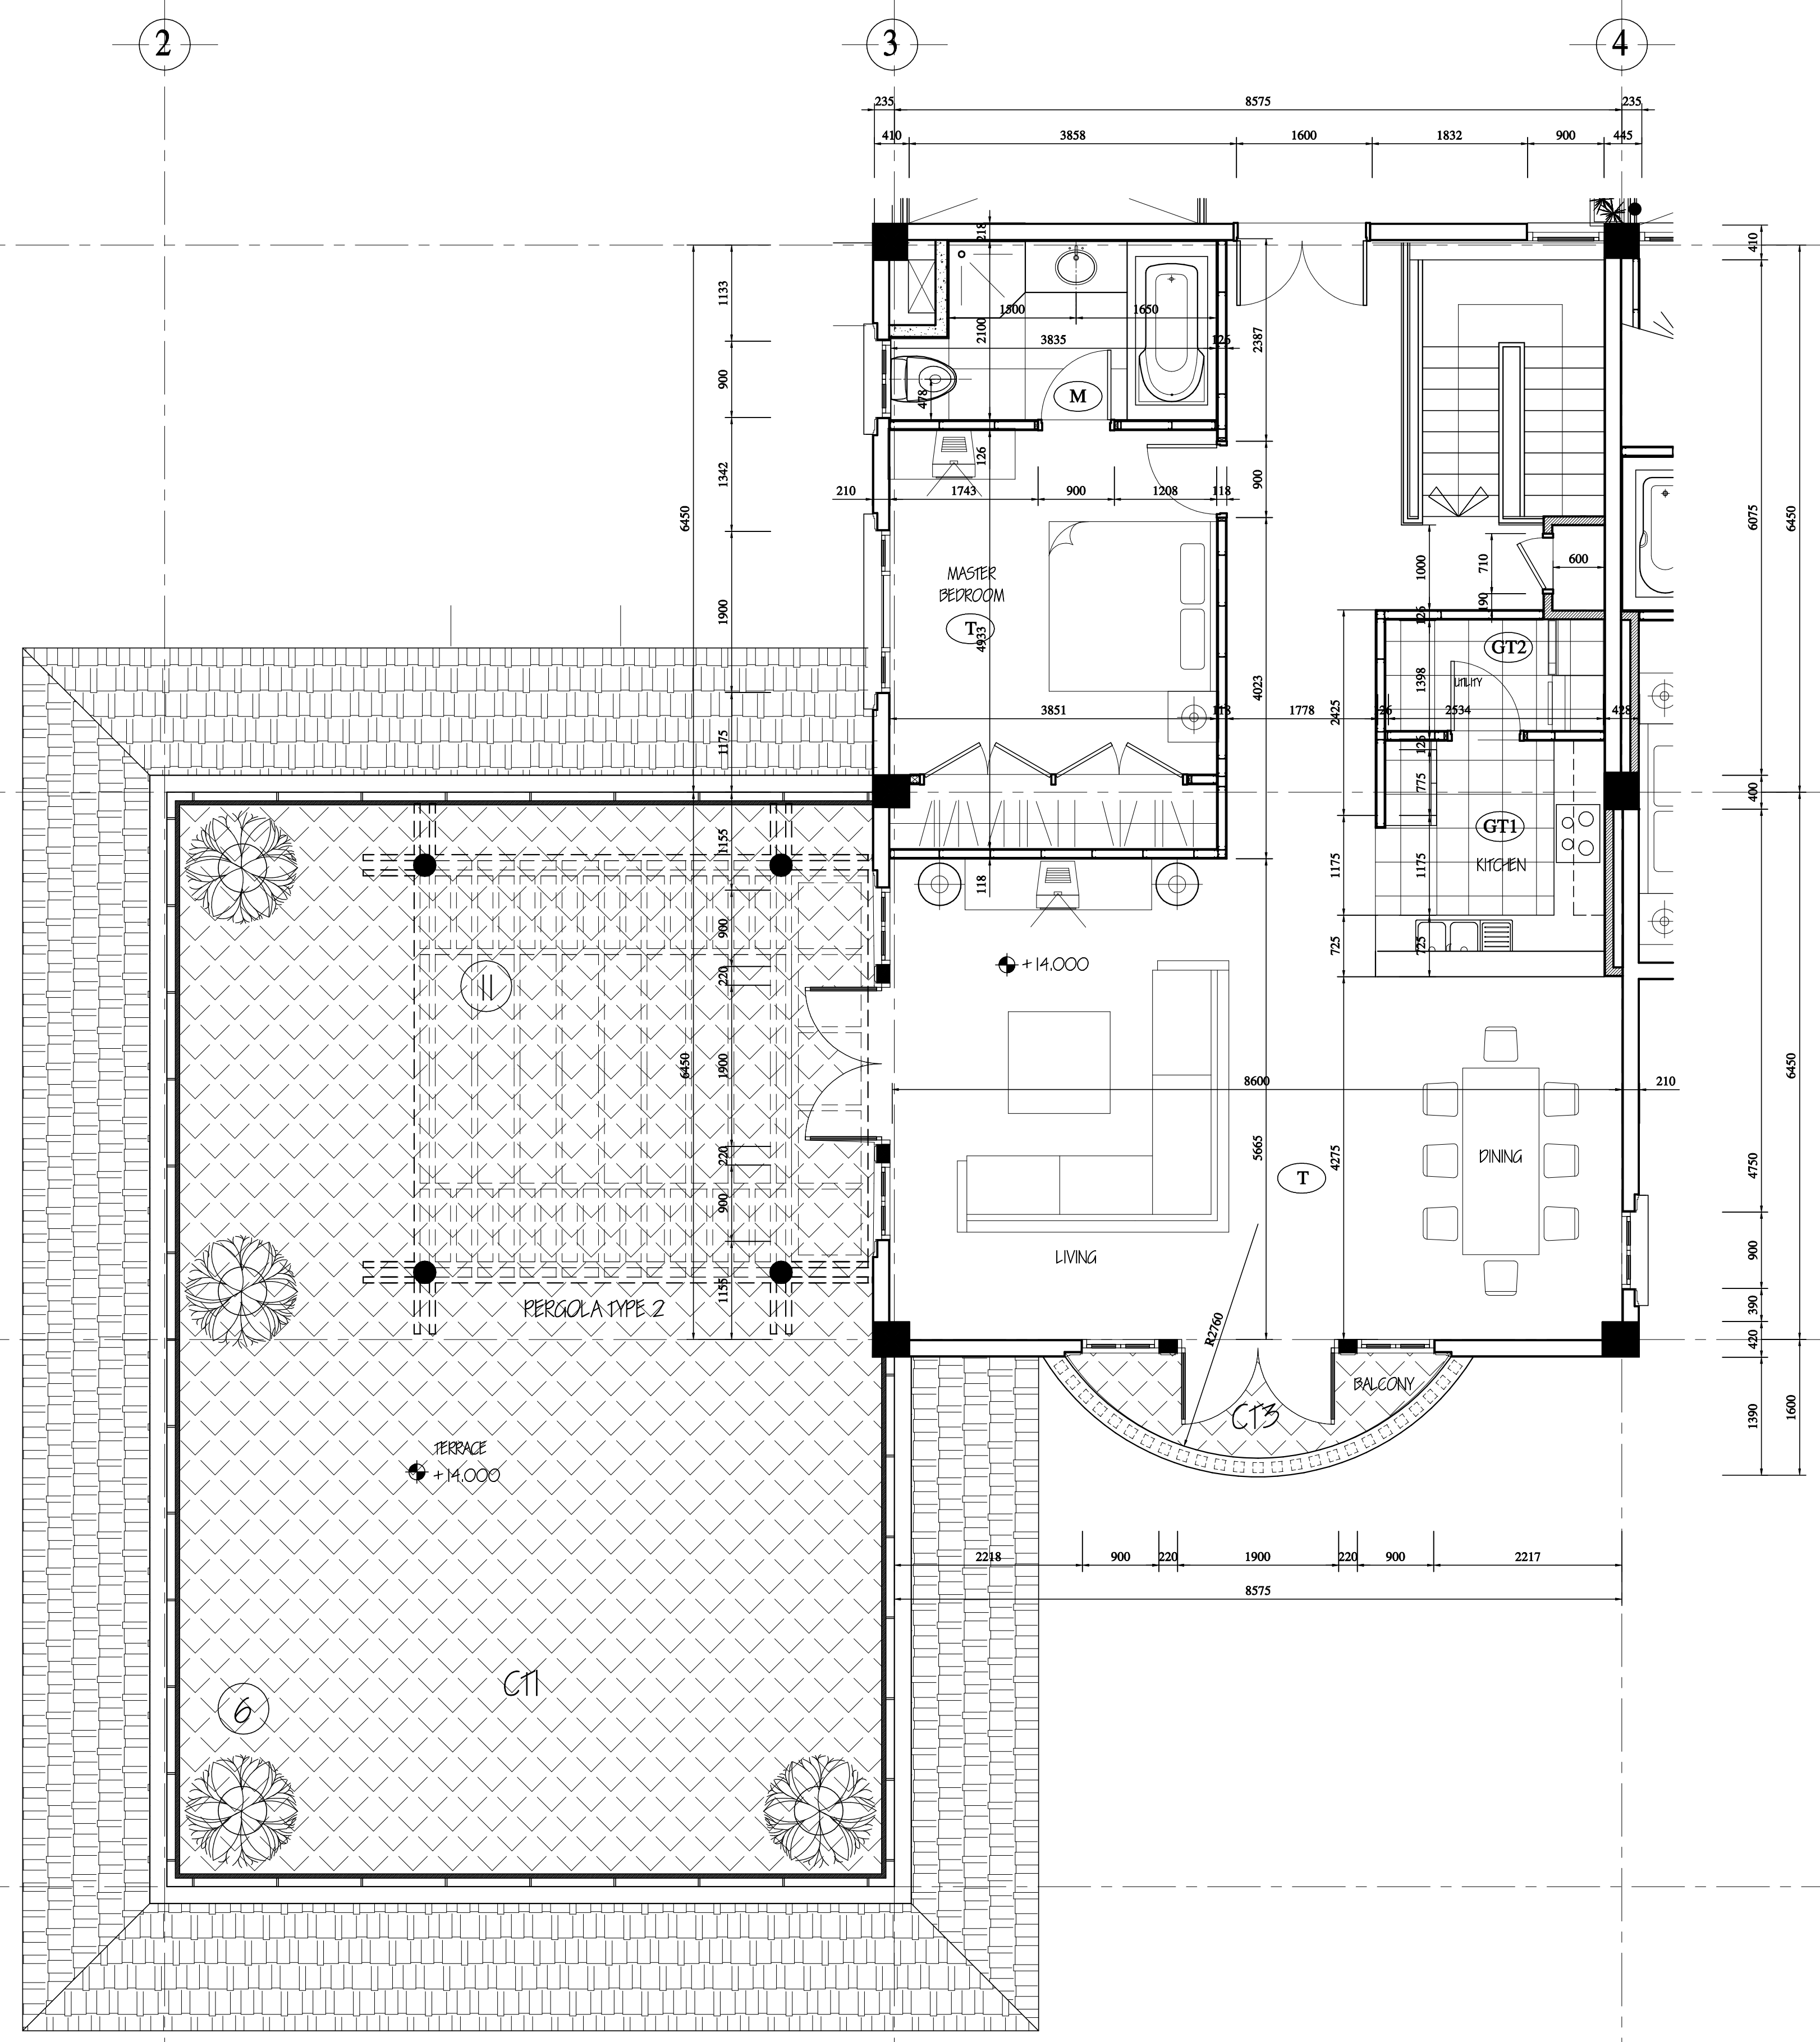

UPPER PART OF FLAT 30
SCALE: 1/50

REV	DATE	ISSUED FOR TENDER AMENDMENT
A	21 JUL 03	ISSUED FOR TENDER
<p>PRINCIPAL: NGUYEN DU PARK RESIDENCES 9TH FLOOR, OSC BUILDING 08 NGUYEN HUE, DISTRICT ONE HO CHI MINH CITY, VIETNAM TEL : (84-8) 823 2042 FAX : (84-8) 823 4948</p>		
<p>PROJECT MANAGERS, COST MANAGERS, STRUCTURAL ENGINEERS & DETAILING DESIGN: HBP PROJECT MANAGEMENT LEVEL 10 - THE METROPOLITAN 235 DONG KHAI, DISTRICT ONE HO CHI MINH CITY, VIETNAM TEL : (84-8) 823 6990 FAX : (84-8) 823 6991</p>		
<p>CONCEPT DESIGN: ARCHASIA - HONGKONG LTD 701 WINSOME HOUSE, 73 WYNDHAM ST CENTRAL, HONGKONG TEL : (852) 2522 2411 FAX : (852) 2877 2672 E-mail : gsteur@archasia.com.hk</p>		
<p>M & E ENGINEER:  Indochine Engineering Tel : 84-8-8221071, Fax : 84-8-231534 Email : info@Outsource.com, Web : www.Outsource.com Suite 203, 203 Dong Khai, District 1, HCMC, Vietnam</p>		
<p>PROJECT TITLE: NGUYEN DU PARK RESIDENCES 111 NGUYEN DU STREET, DISTRICT ONE HO CHI MINH CITY, VIETNAM</p>		
<p>DRAWING TITLE: FLAT 30 - DETAIL PLANS</p>		
DRAWING No.	082- A49	REVISION No. A
DESIGNED BY	DATE	SCALE
Arch GROVER DEAR & T.D.SI	14-03-03	AS SHOWN